



PLAN SCALE 1:20 A3

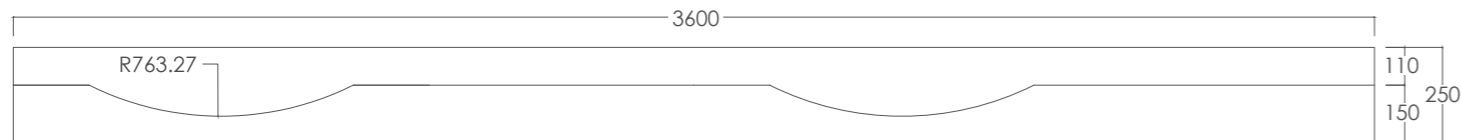


ELEVATION SCALE 1:20 A3



COLOUR: Staron Terrazzo Venezia

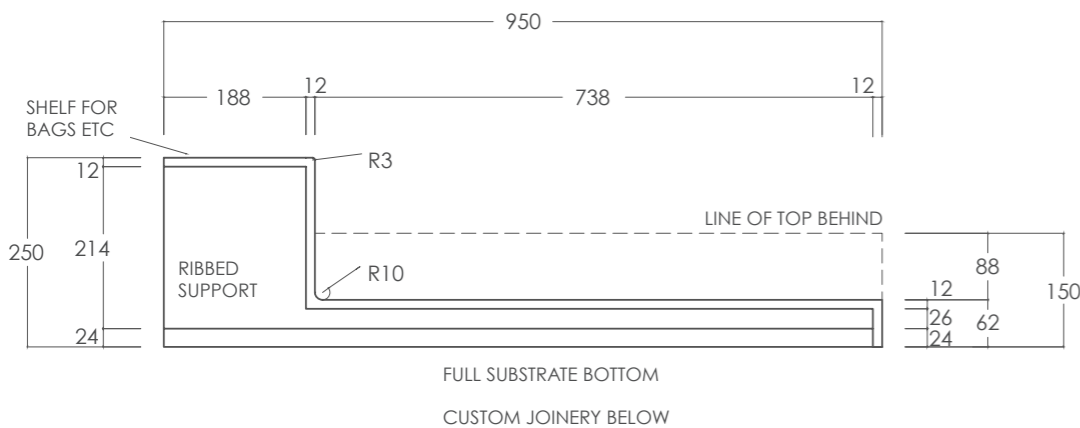

SECTION A SCALE 1:10 A3

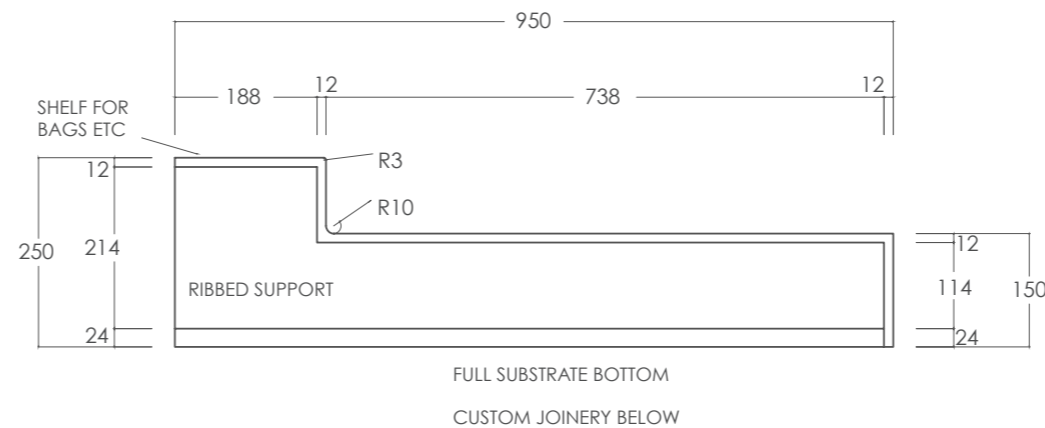

SECTION B SCALE 1:10 A3

SPECIFICATION DETAILS

- Australian designed
- Fabricated in every state
- STARON:
 - 2/3 natural mineral and 1/3 acrylic Silica and polyester FREE
 - Greenguard & Greenguard Gold certified
 - 10 Year Warranty
- Unit available in all Staron colours, including mixed combinations
- All dimensions flexible
- Adapt design to suit joinery

FABRICATION AND INSTALLATION

- Manufacture as per fabrication requirements
- Weight of unit approx. 50kg per lineal metre
- Builder to ensure suitable joinery below to support

staron®
Solid Surfaces

AUSTARON
SURFACES

AUS: 17/30 Heathcote Rd Moorebank NSW 2170
 NZ: 94 Nevay Rd, Karaka Bays Wellington 6620
 phone: 02 9822 7055
 email: sales@austaron.com.au
 web: austaron.com.au

staron®
Example

TITLE **STARON BABY CHANGE 2**

SOLID SURFACE BABY CHANGE COUNTER
 WITH BAG SHELF

DWG NO. STARON EXAMPLE - 006

DRAWN IV

DATE 01.01.20

CHK'D AS

DO NOT SCALE DRAWING

SHEET 1 OF 1

A3

DESIGN REMAINS PROPERTY OF AUSTARON SURFACES AND CAN ONLY BE USED WHEN SPECIFYING STARON SOLID SURFACE.

Architect to determine design suitability.

Contact your Staron representative for any colour samples or technical information.