



PLAN SCALE 1:20 A3

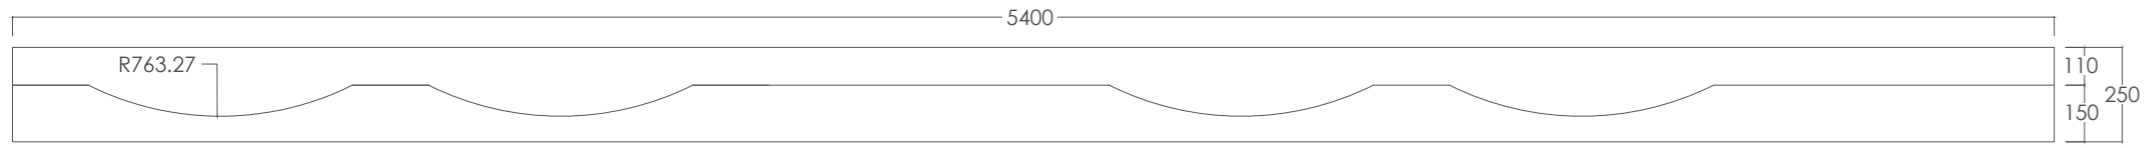


ELEVATION SCALE 1:20 A3



COLOUR: Staron Terrazzo Venezia

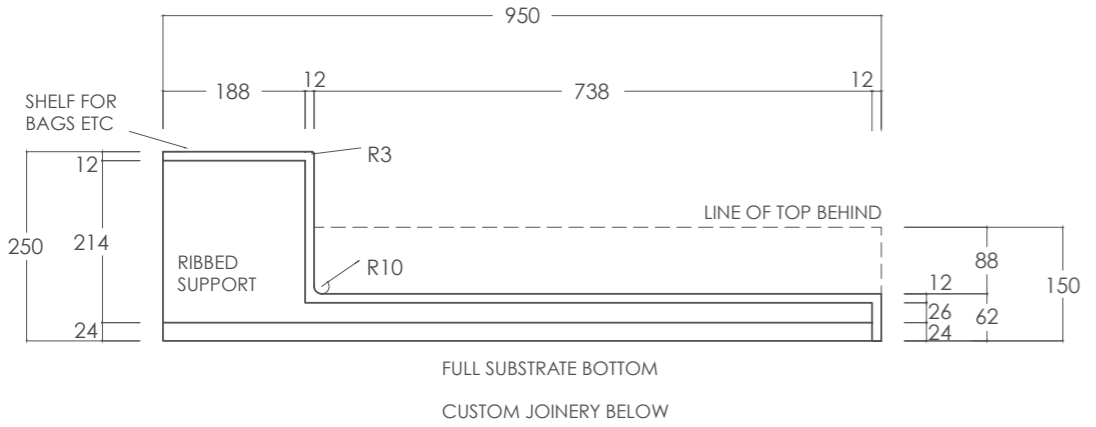

SECTION A SCALE 1:10 A3

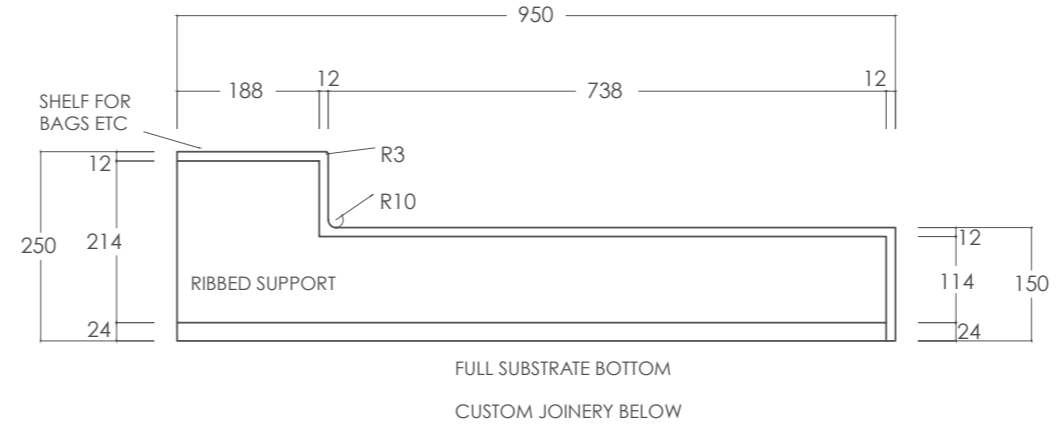

SECTION B SCALE 1:10 A3

**SPECIFICATION DETAILS**

- Australian designed
- Fabricated in every state

**STARON:**  
 2/3 natural mineral and 1/3 acrylic  
 Silica and polyester FREE  
 Greenguard & Greenguard Gold certified  
 10 Year Warranty

- Unit available in all Staron colours, including mixed combinations
- All dimensions flexible
- Adapt design to suit joinery

**FABRICATION AND INSTALLATION**

- Manufacture as per fabrication requirements
- Weight of unit approx. 50kg per lineal metre
- Builder to ensure suitable joinery below to support



**TITLE STARON BABY CHANGE 4**  
 SOLID SURFACE BABY CHANGE COUNTER WITH BAG SHELF

**DRAWN** IV  
**DATE** 01.01.20  
**CHK'D** AS

DO NOT SCALE DRAWING  
 SHEET 1 OF 1  
 A3

**AUS:** 17/30 Heathcote Rd Moorebank NSW 2170  
**NZ:** 94 Nevay Rd, Karaka Bays Wellington 6620  
 phone: 02 9822 7055  
 email: sales@austaron.com.au  
 web: austaron.com.au

**DWG NO.** STARON EXAMPLE - 006

**DESIGN REMAINS PROPERTY OF AUSTARON SURFACES AND CAN ONLY BE USED WHEN SPECIFYING STARON SOLID SURFACE.**  
 Architect to determine design suitability.  
 Contact your Staron representative for any colour samples or technical information.

